
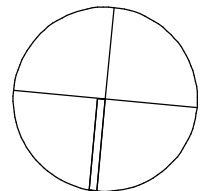


INDIAN OCEAN

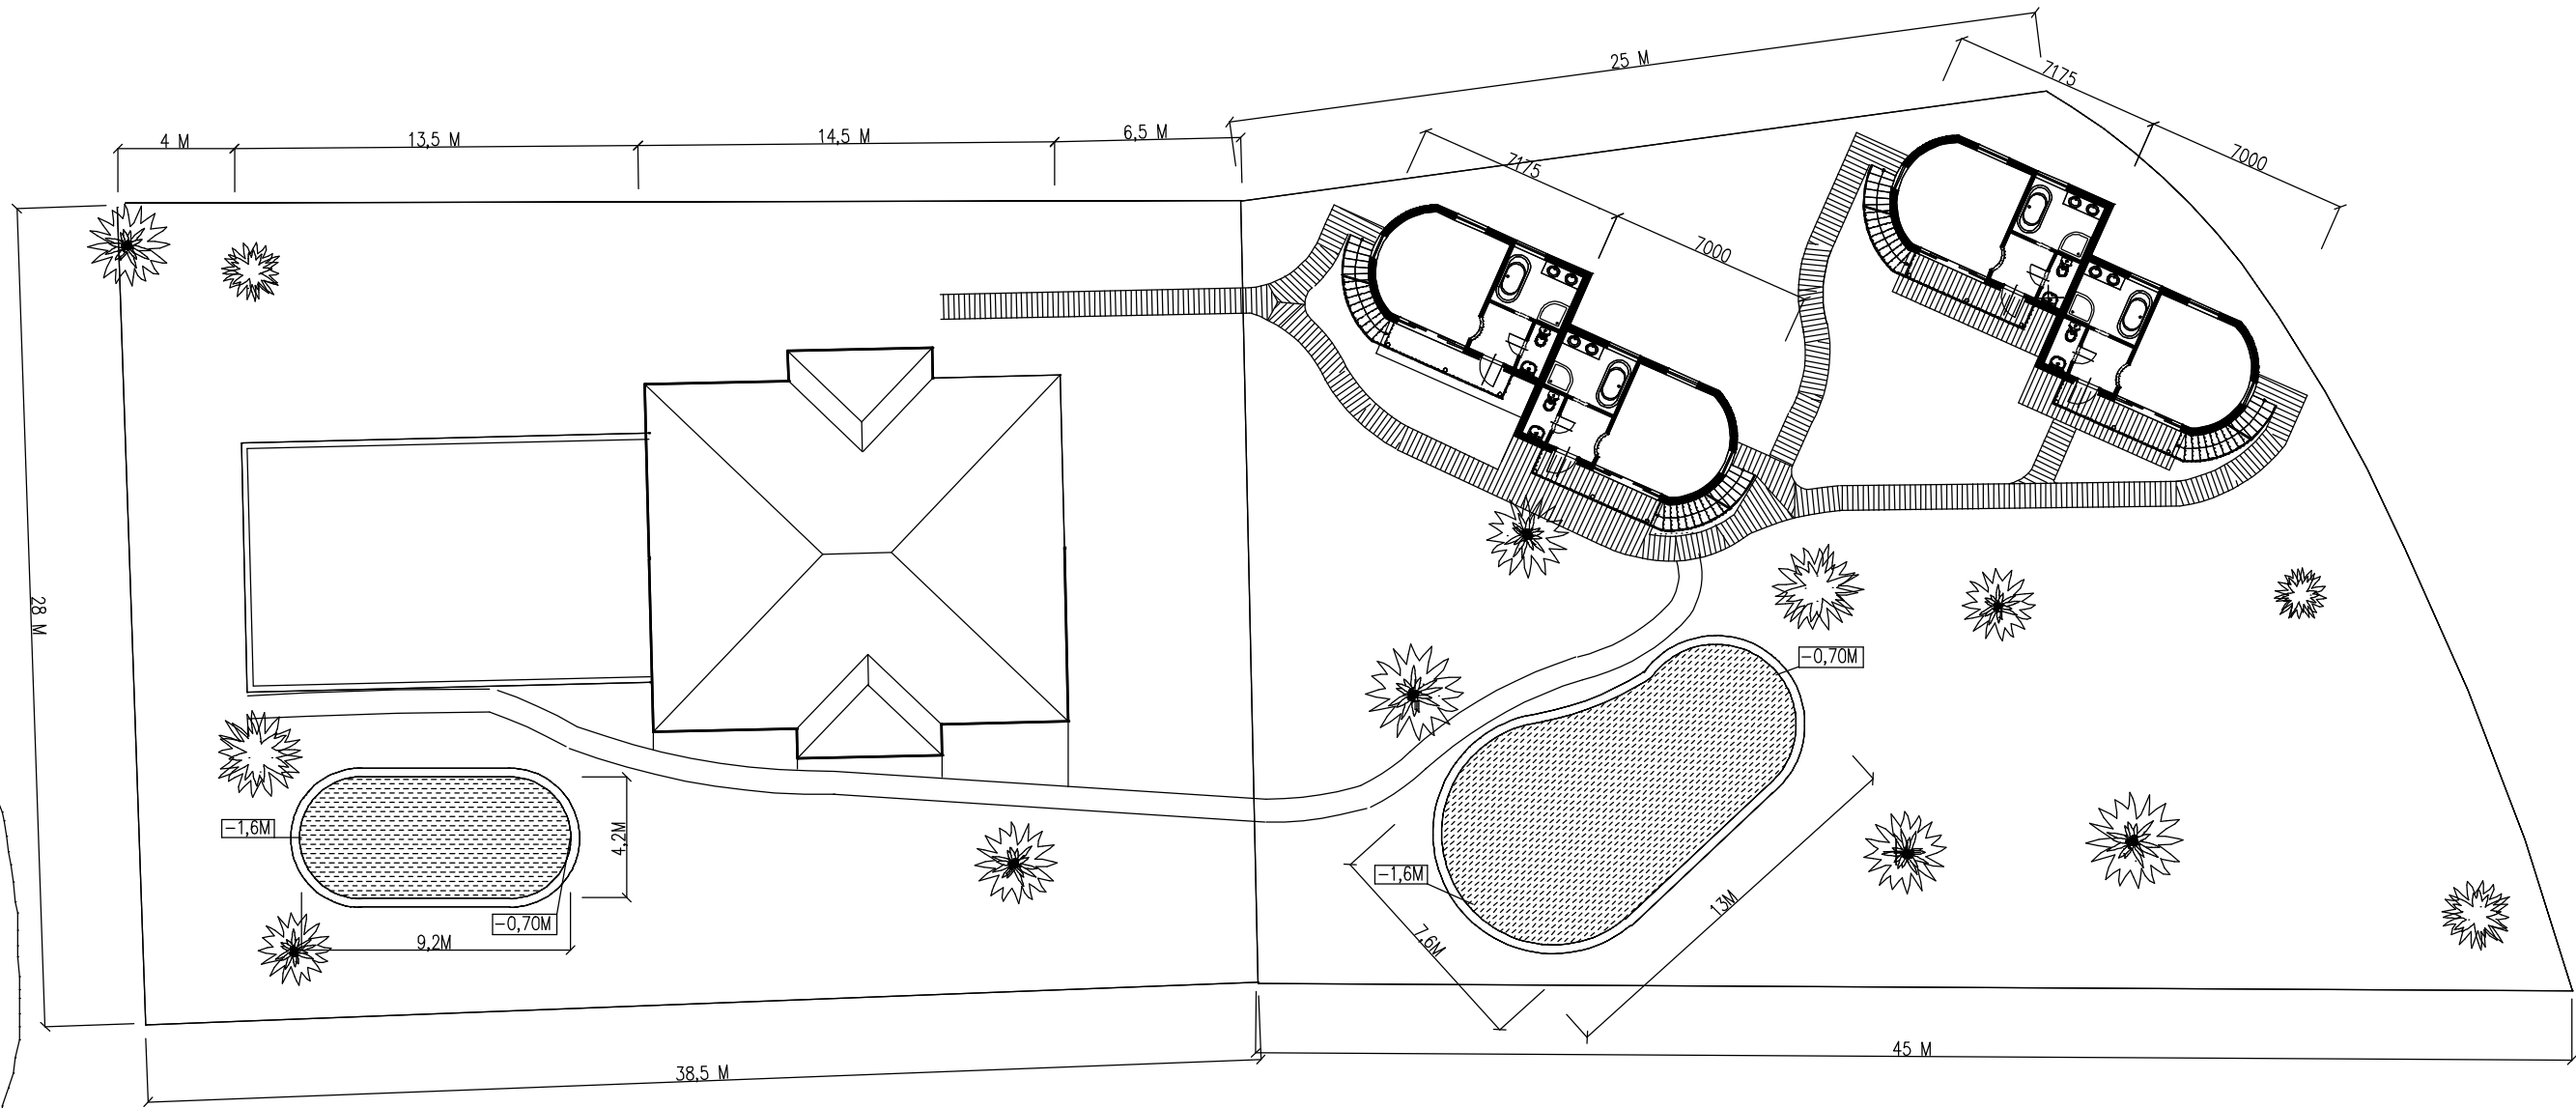

WHITE BEACH HOTEL FOR MR. LUBOŠ ŠPAK TO BE BUILT AT Bwejuu	DESIGNET BY Ing. Turovsky Cyril	
	DRAWN BY Ing. Turovsky Cyril	
SITE PLAN	Scale: 1:50	Date: may 2009